


General Layout - Scale 1:500

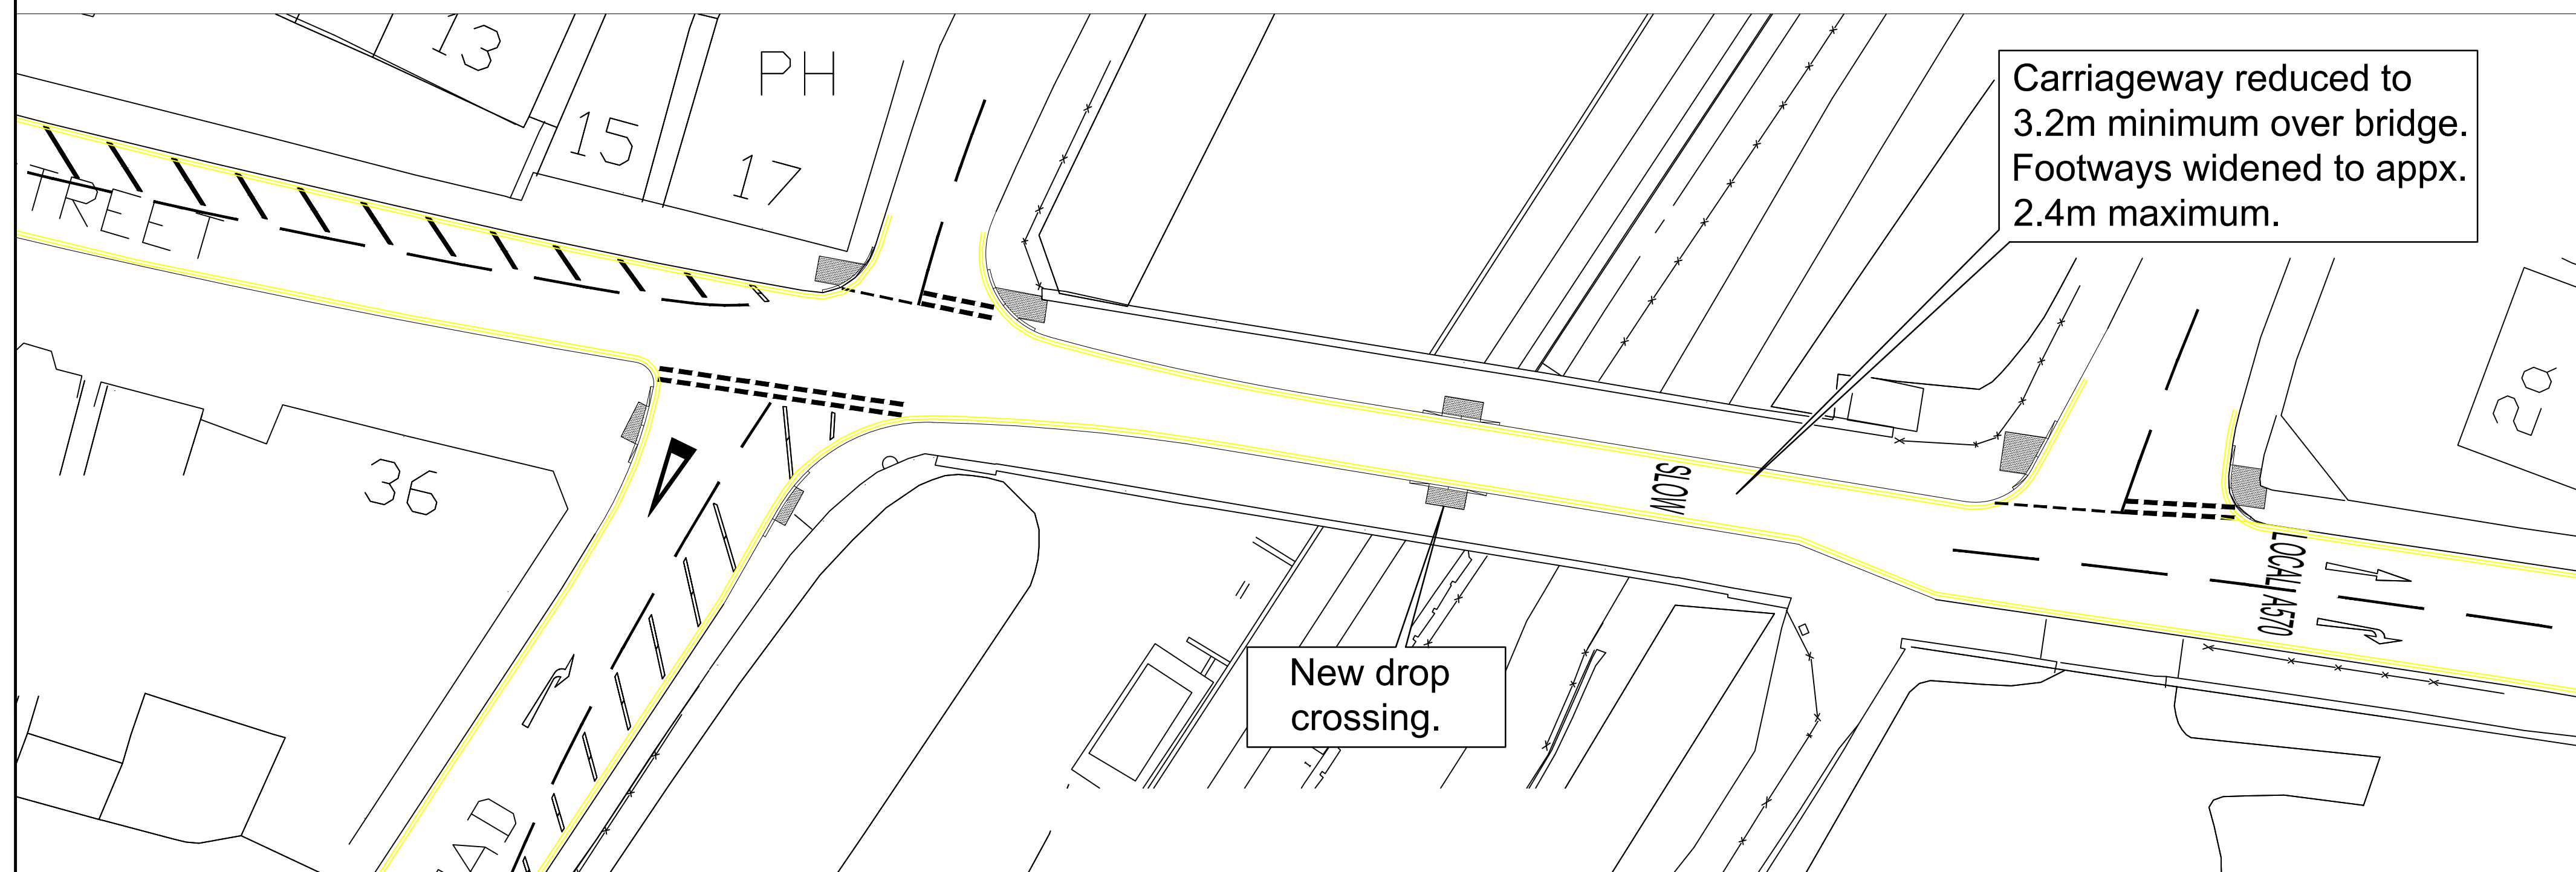

Derby Street Railway Bridge - Scale 1:200

KEY

- Dropped crossing, including tactile paving.
- Existing or proposed No Waiting At Any Time.

Based upon the Ordnance Survey mapping with the permission of the Controller of Her Majesty's Stationary Office Crown Copyright. Unauthorised reproduction infringes Crown Copyright and may lead to prosecution or civil proceedings.
Lancashire County Council. Licence No 100023320.

No.	DATE	AMENDMENT DETAILS	CHECKED BY	DRAWN BY
REVISIONS				
		Design and Construction		
 SCALE BAR (PLOTTED mm)				
PROJECT TITLE		DERBY STREET RAILWAY BRIDGE ORMSKIRK		
DRAWING TITLE		PROPOSED DERBY STREET LAYOUT		
DRAWN BY	DB	DATE	Jan 2020	
CHECKED BY	CW	DRAWING No.	7625/Roads/001	
PROJECT No.	7625	SHEET No.	1 of 1	REVISION B
SCALE @ A1	As Shown		ISSUE PURPOSE	